



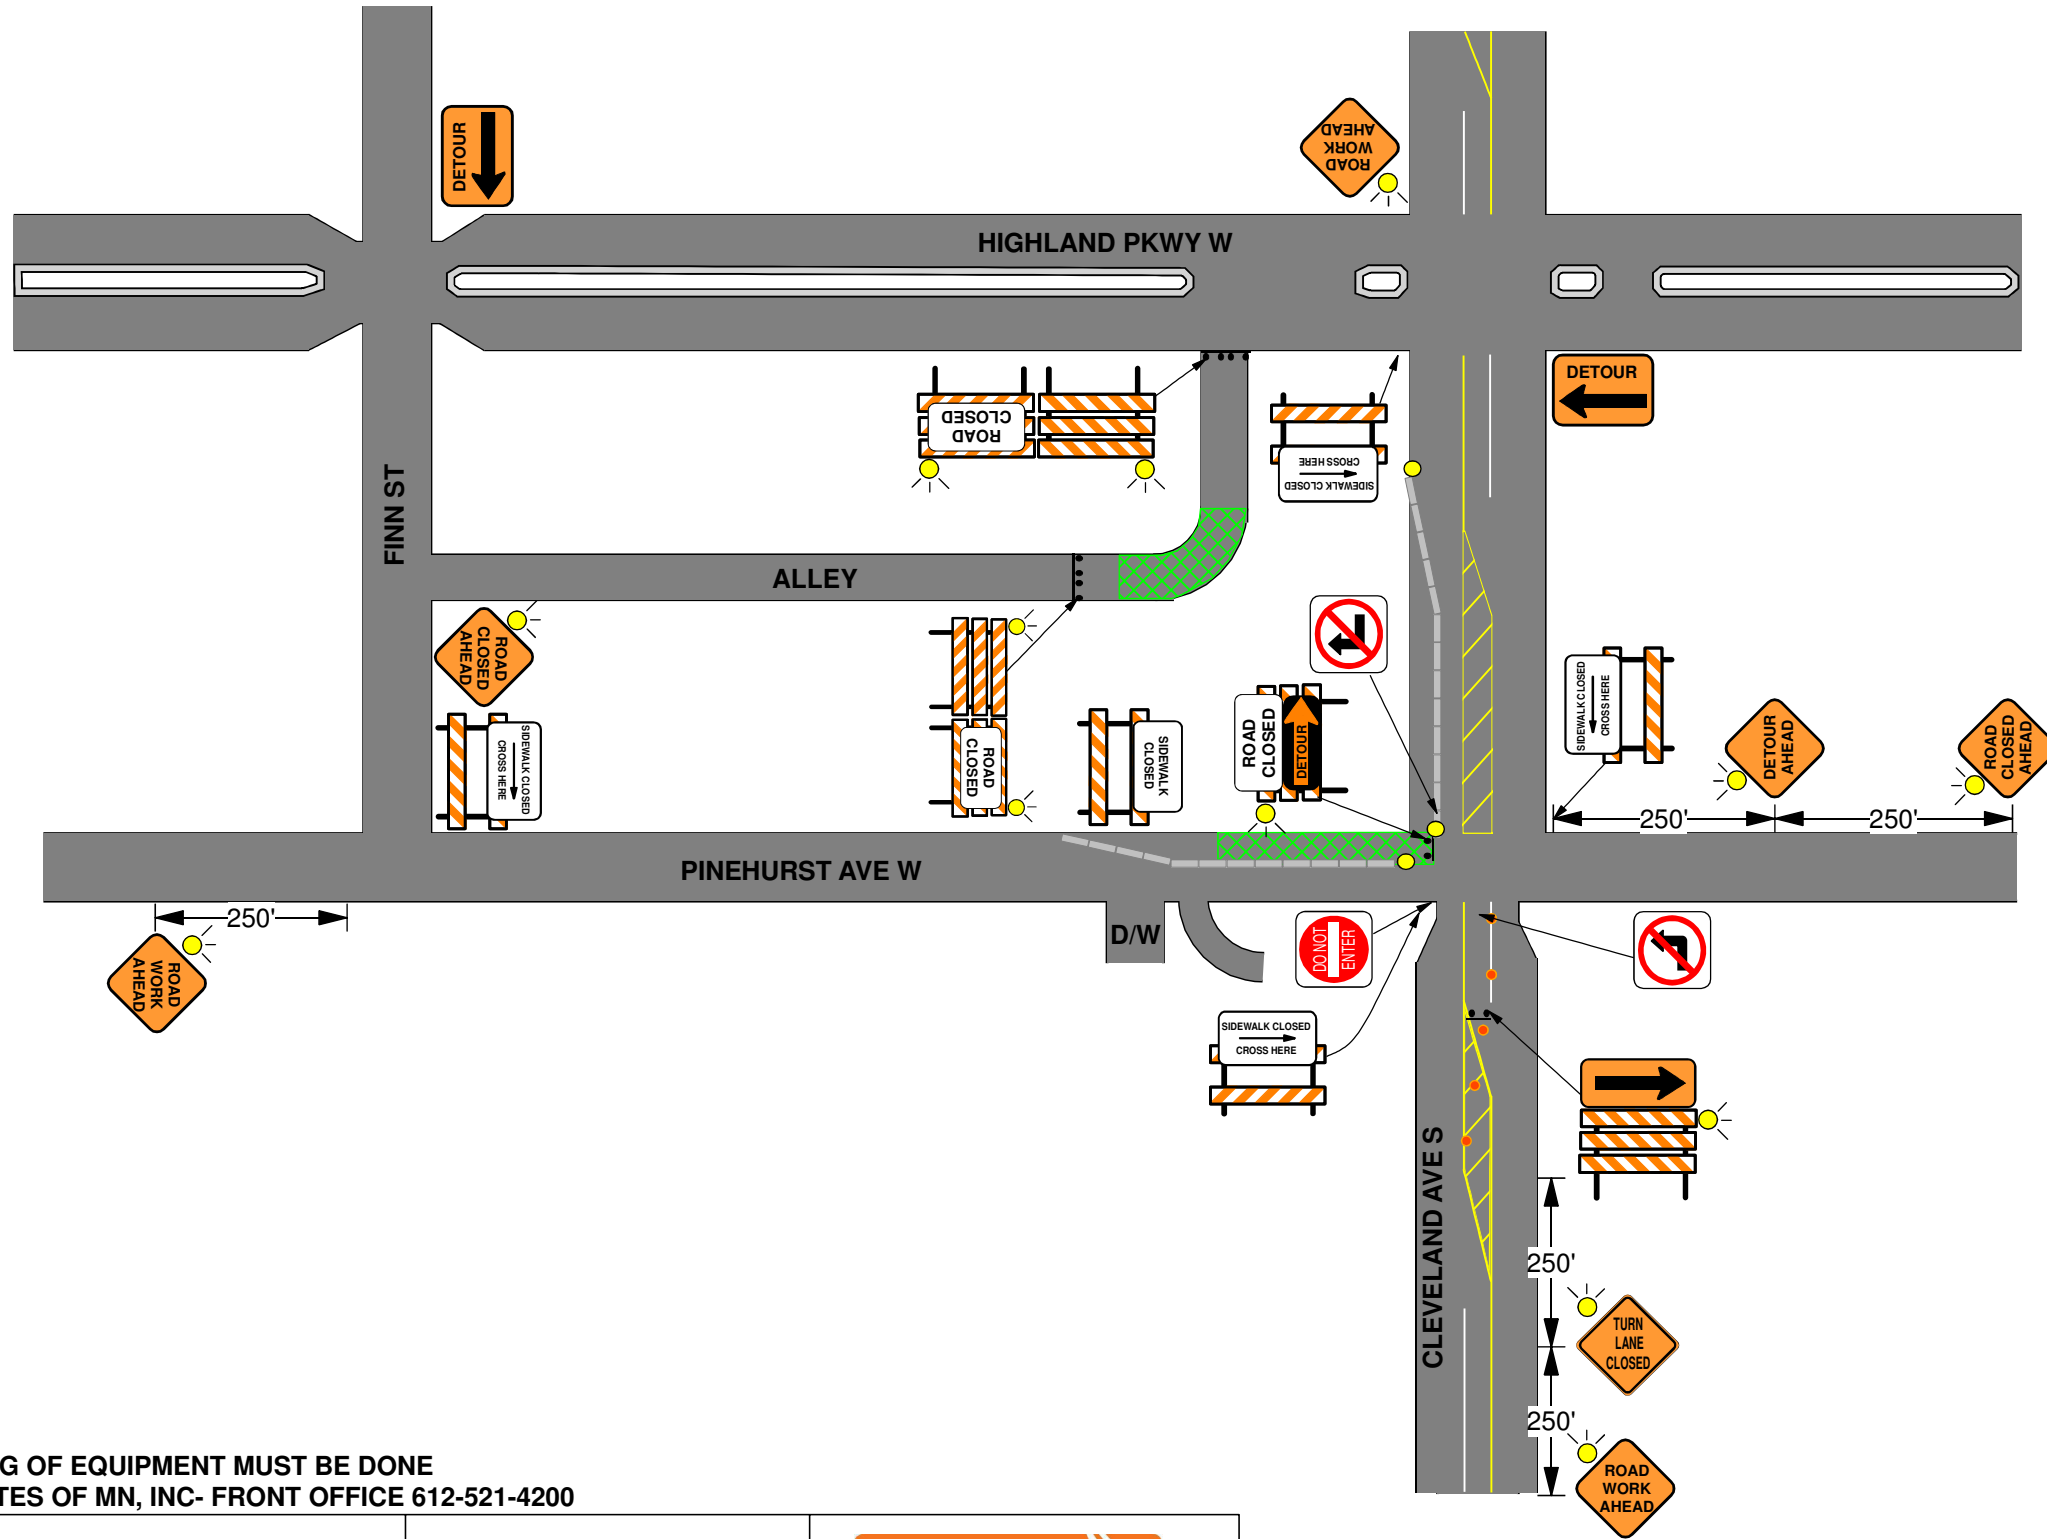


Legend

-  Work Area
-  Barrel
-  Barrier
-  CRASH ATTENUATOR



NOTE: ANY SCHEDULING OF EQUIPMENT MUST BE DONE THROUGH WARNING LITES OF MN, INC- FRONT OFFICE 612-521-4200

BIG D CONSTRUCTION
 CONTACT: LOGAN BONHAM
 PHONE: 612-354-9614
 PROJECT:
 START DATE: DURATION:
 WORK TYPE:
 HOURS OF OPERATION: 24 HR SETUP

AUTHOR: JOSEPH TABIOS
 MN TCS CERT#: 2906
 MAP PAGE:
 CITY: ST PAUL
 DATE: 10/3/16
 PAGE: 1 OF 1
 SCALE: NONE
 GOV. AGENCY: ST PAUL

WARNING LITES

4700 LYNDAL AVE N
 MINNEAPOLIS, MN 55430
 TEL: 612-277-4703
 FAX: 612-521-0646
 jtabios@warninglitesmn.com

